


the  
**PRITZLAFF BUILDING**  
 305 - 333  
 Plankinton Avenue  
 Milwaukee, WI




**PRITZLAFF EVENTS**

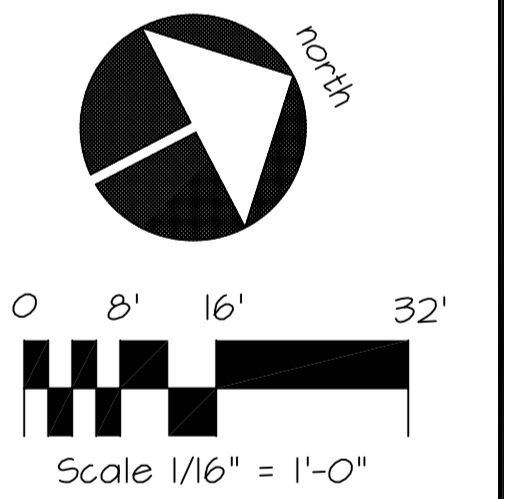

Sheet Title  
**FIRST FLOOR PLAN**

Revisions	
Date:	November 30, 2013
Job NO.:	-
Drawn By:	-
Sheet No.	101

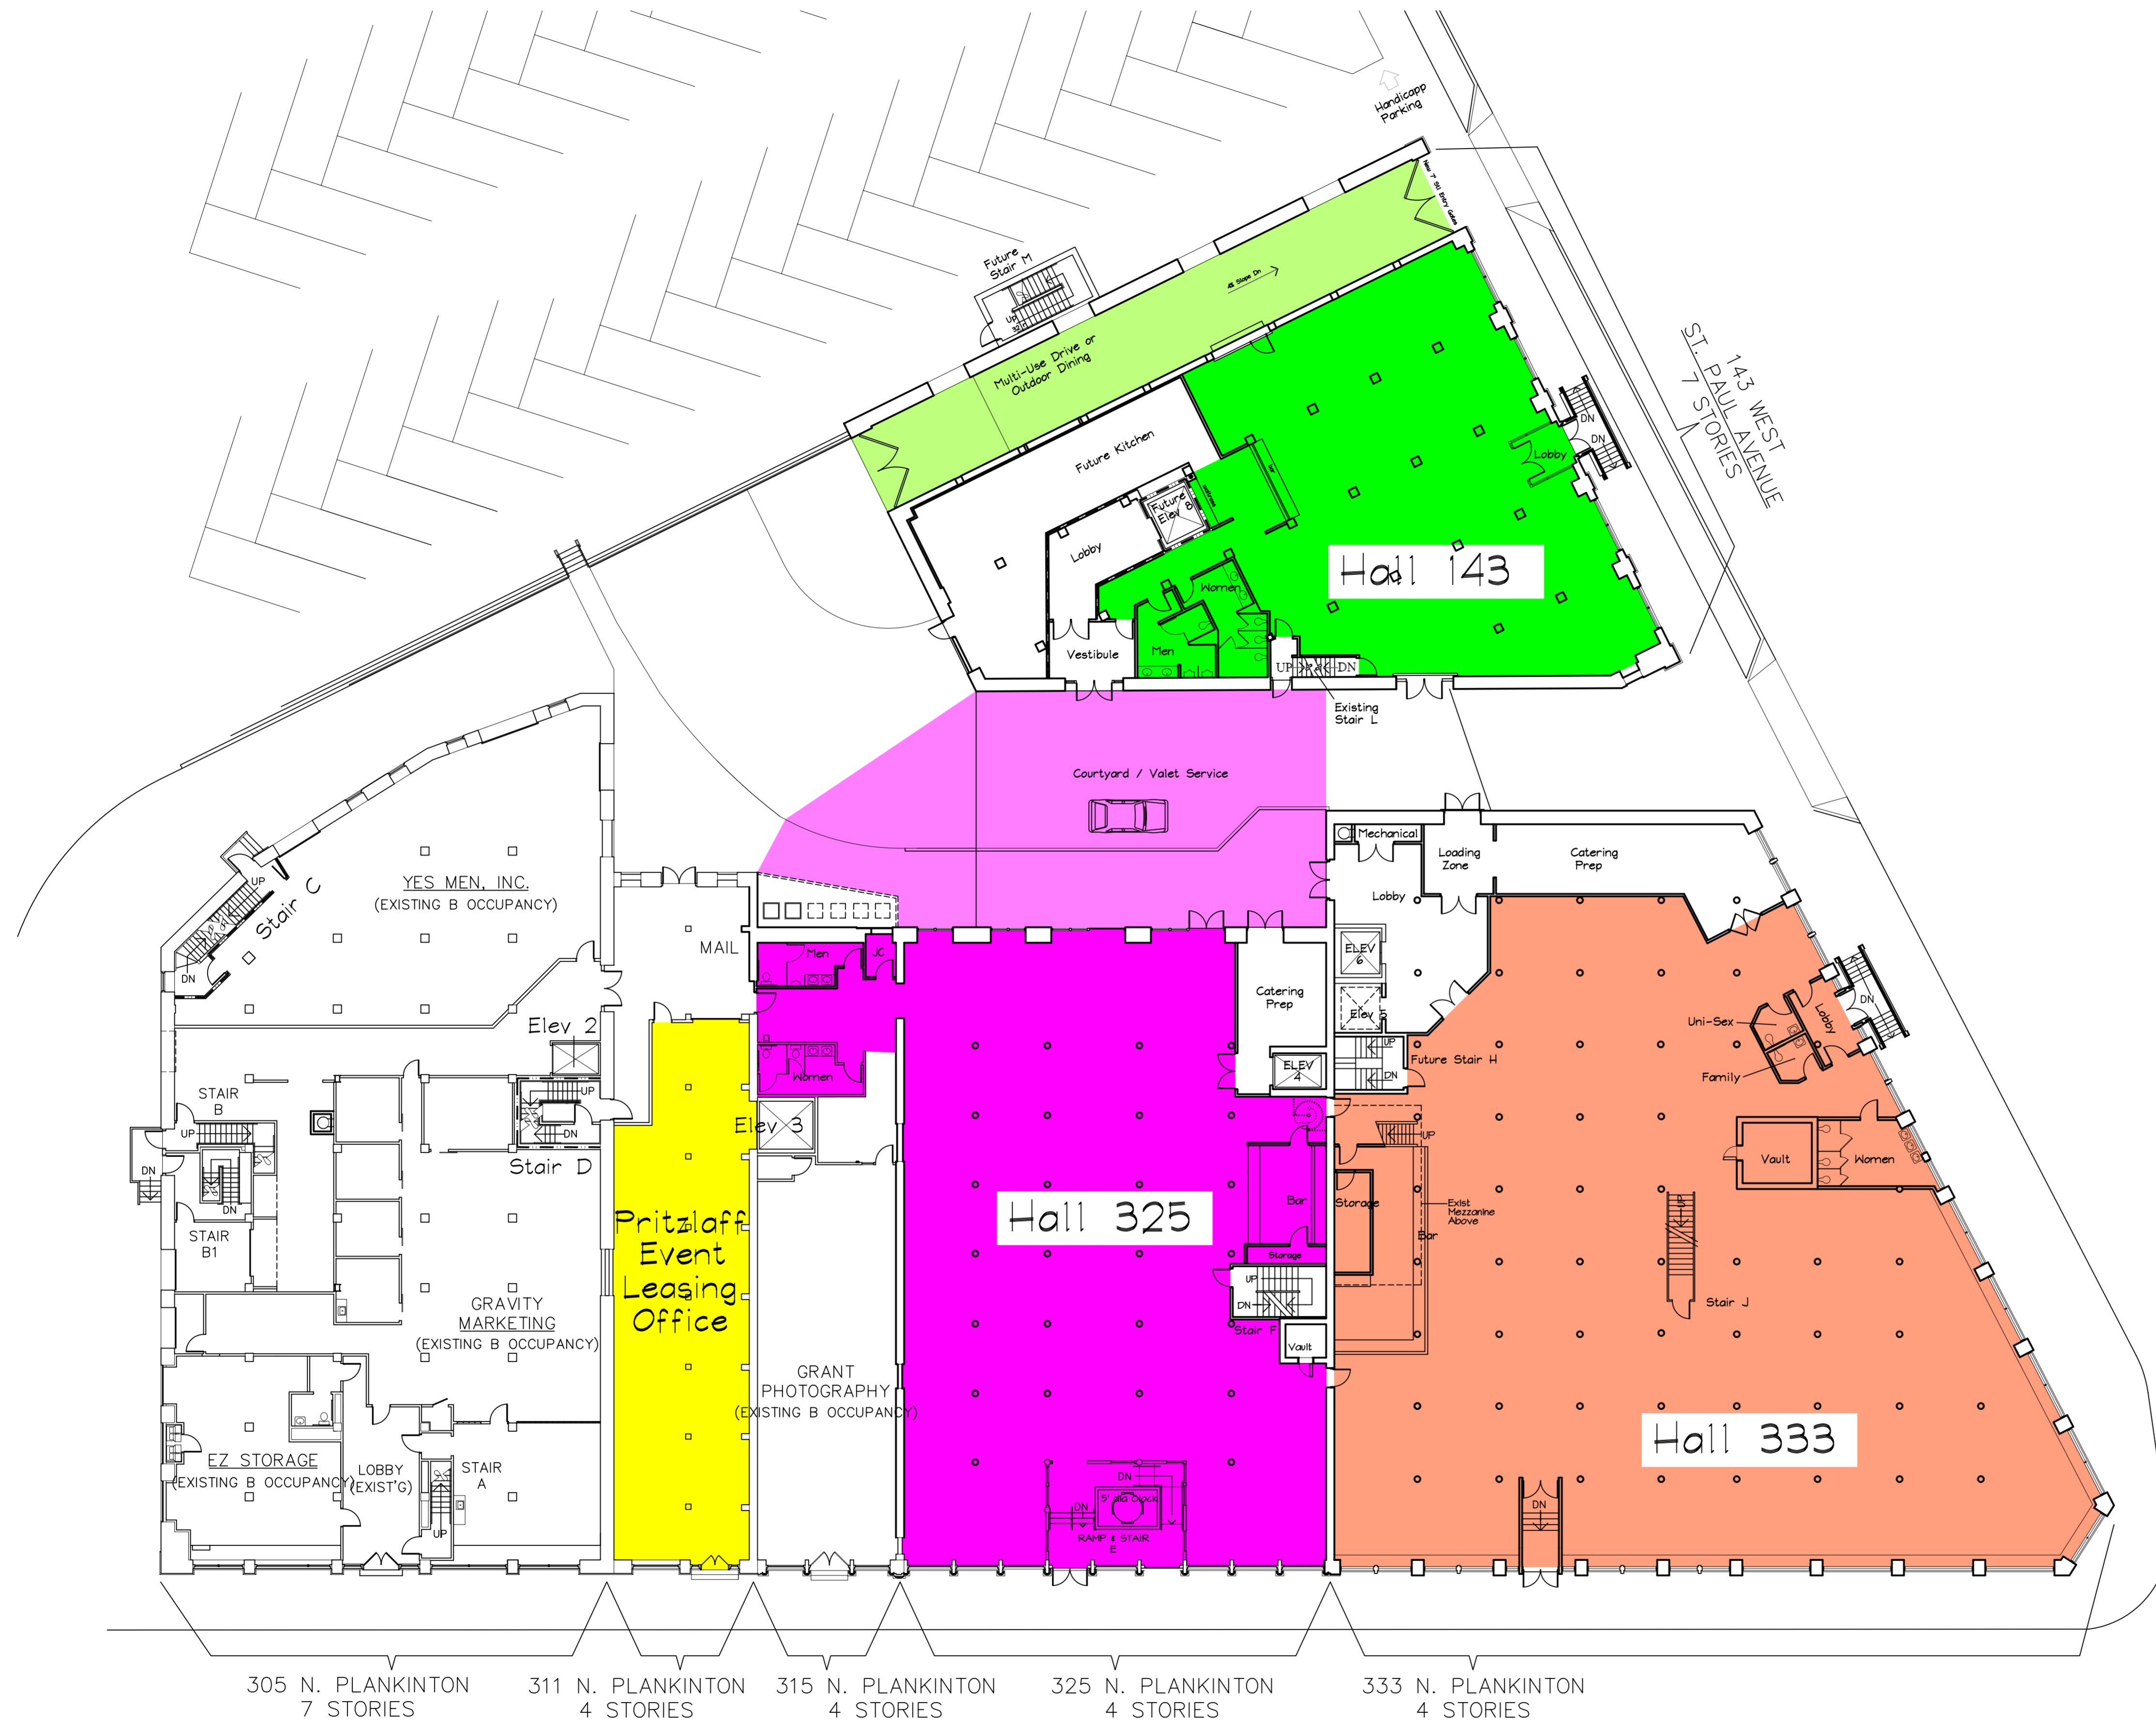

**First Floor Plan**  
 Scale 1/16" = 1'-0"